



Mary Stuart
 Bench Construction
 Scale: 3" = 1'-0"


Build 2 Benches

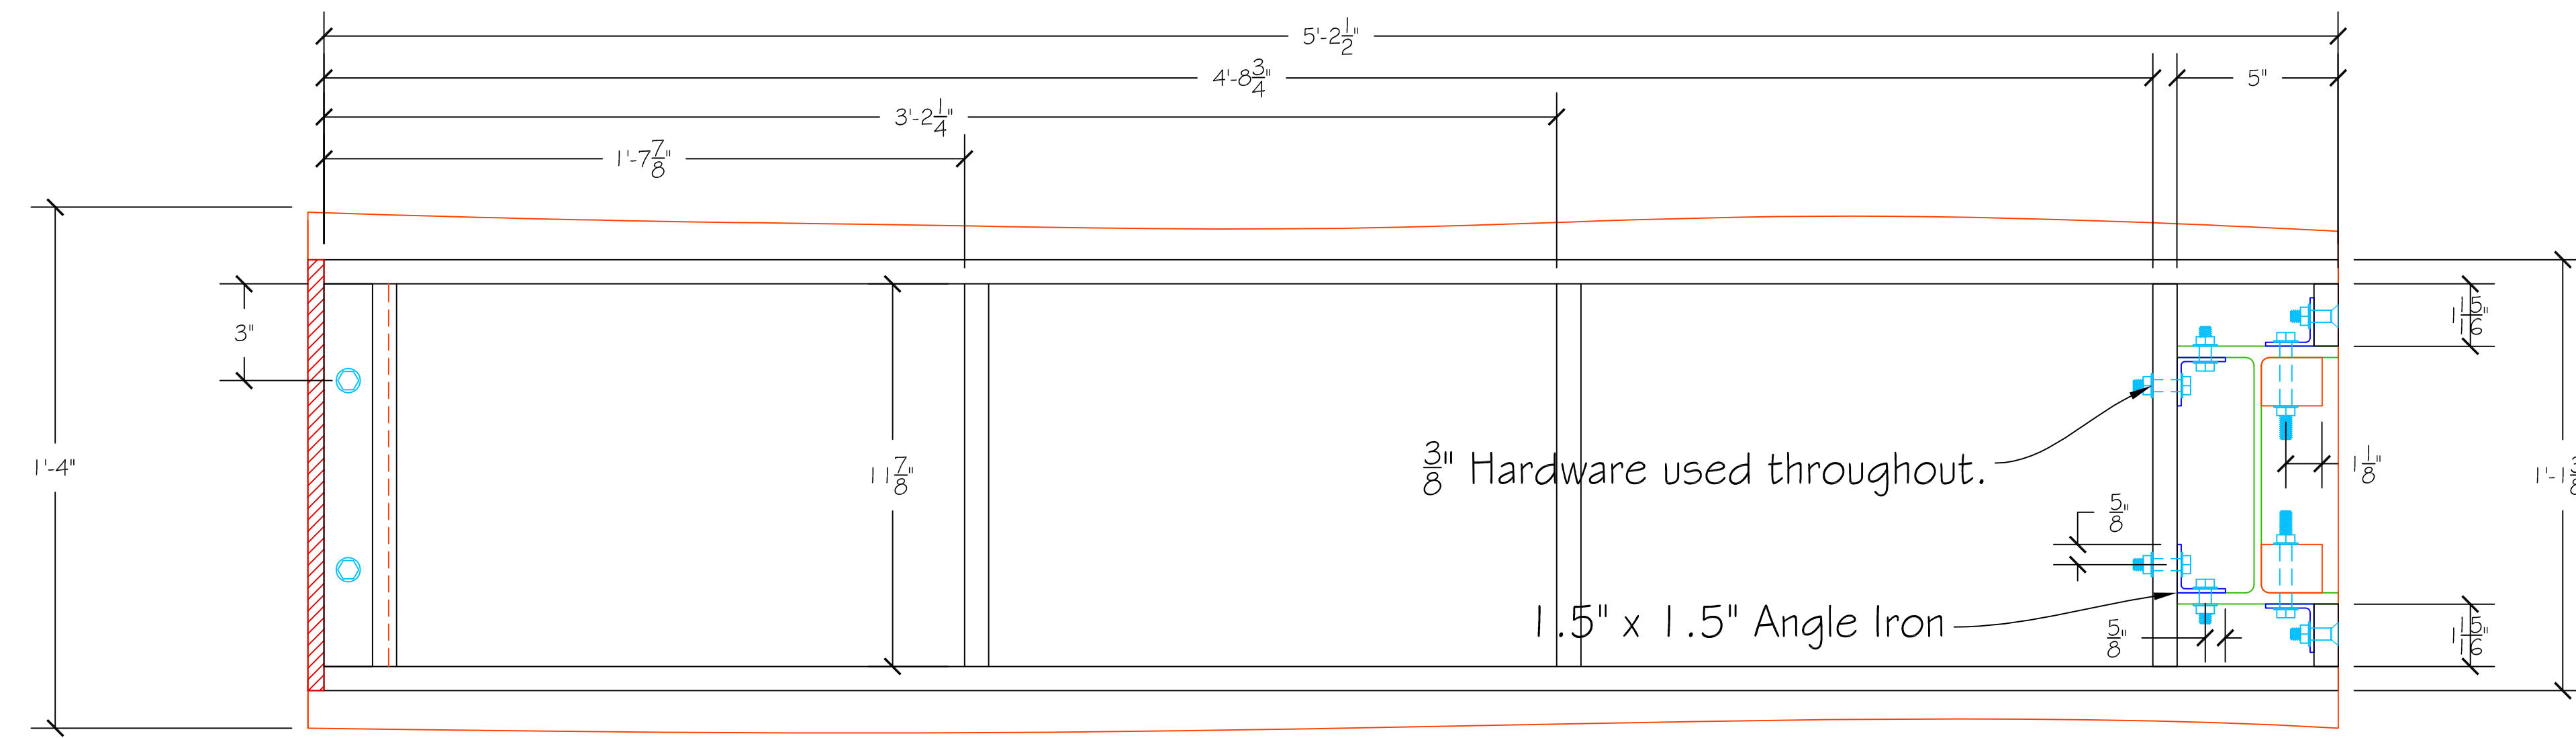

Top Section View

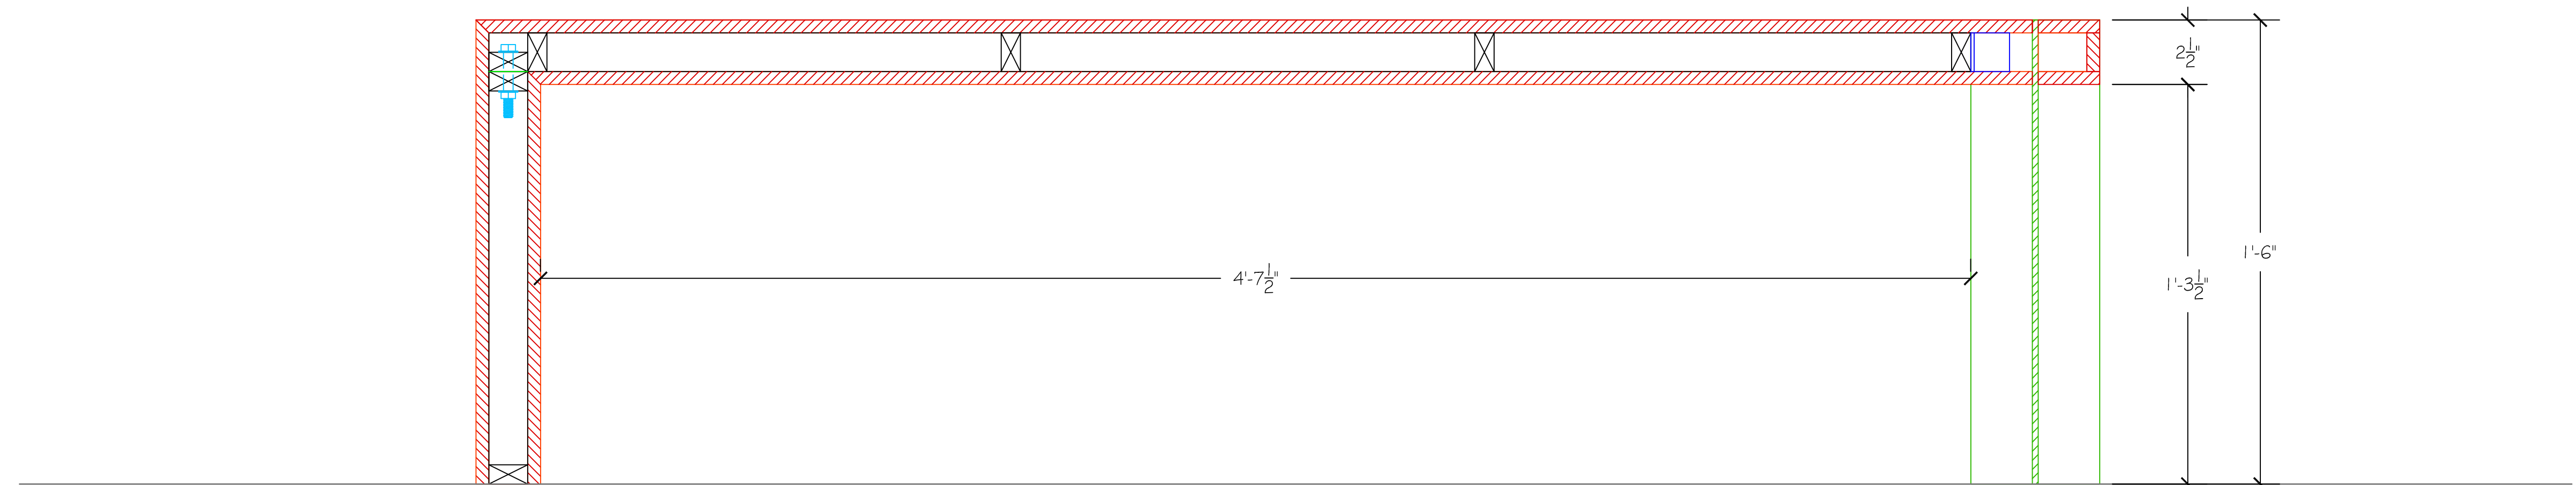

Front Section View

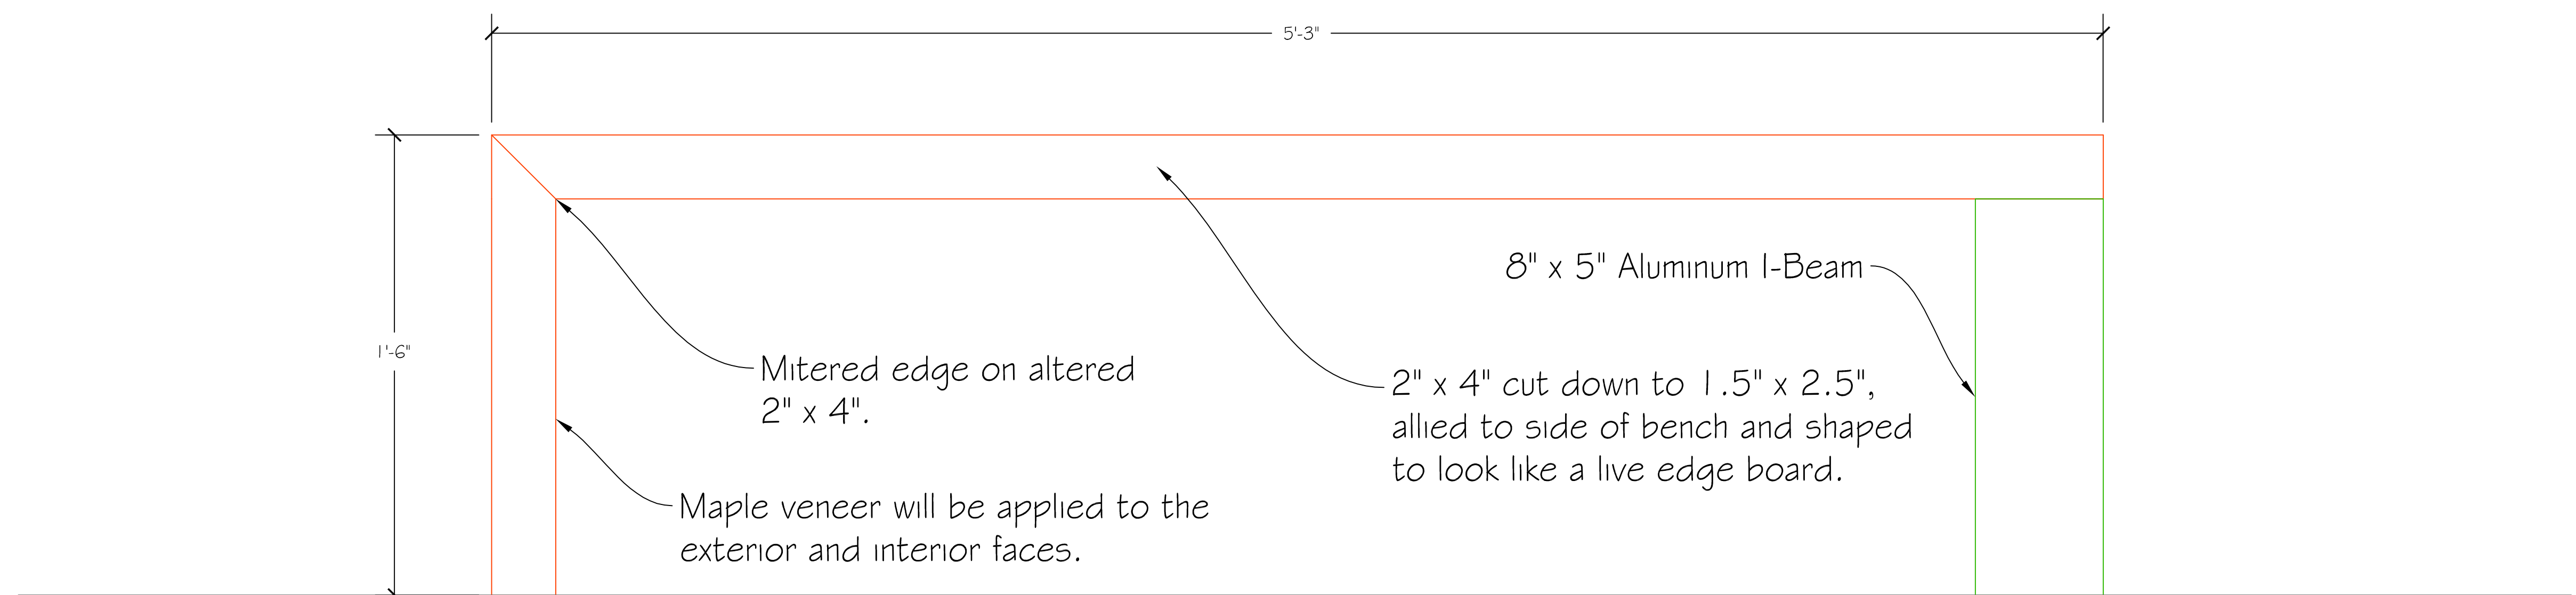

Front View